



Main Level

THE CHERRY BLOSSOM
ELEV. A

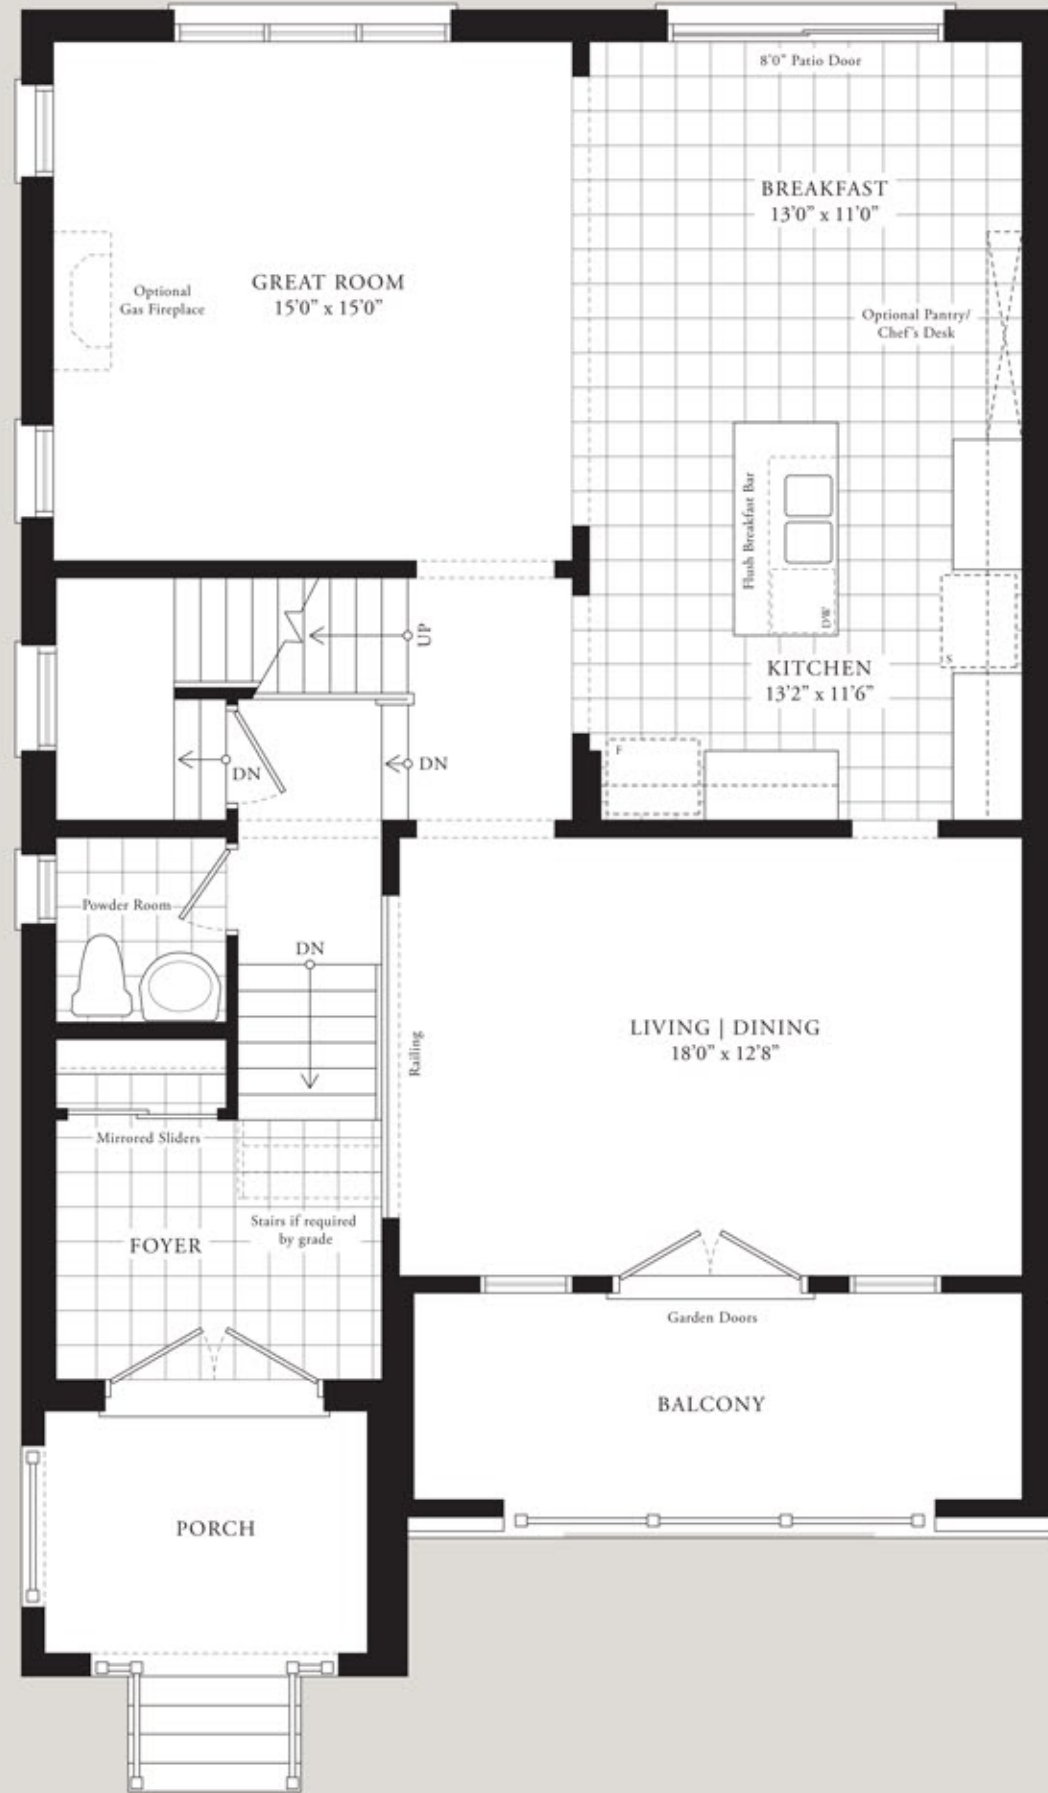

Upper Level

THE CHERRY BLOSSOM
ELEV. A

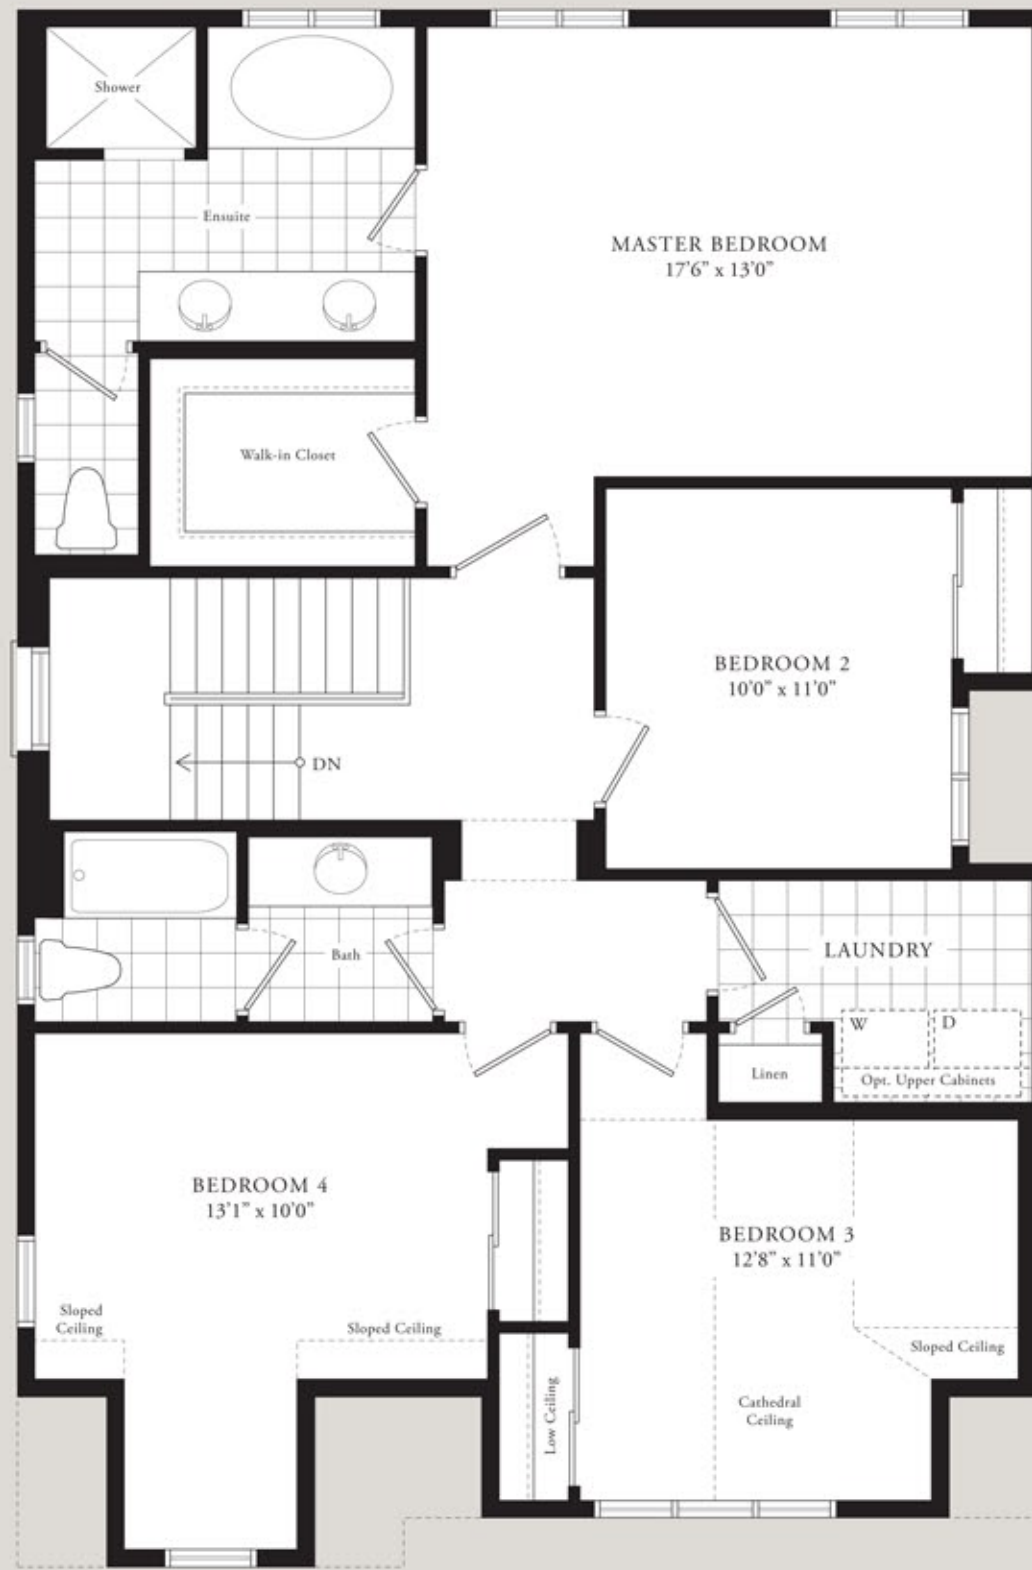

Alternate Upper Level Layout
(Available for All Elevations)



Lower Level

ELEVATION A



Optional Finished Lower Level

Variations

ELEVATION B



ELEVATION C

