


Main Level

THE HONEYSUCKLE
ELEV. A

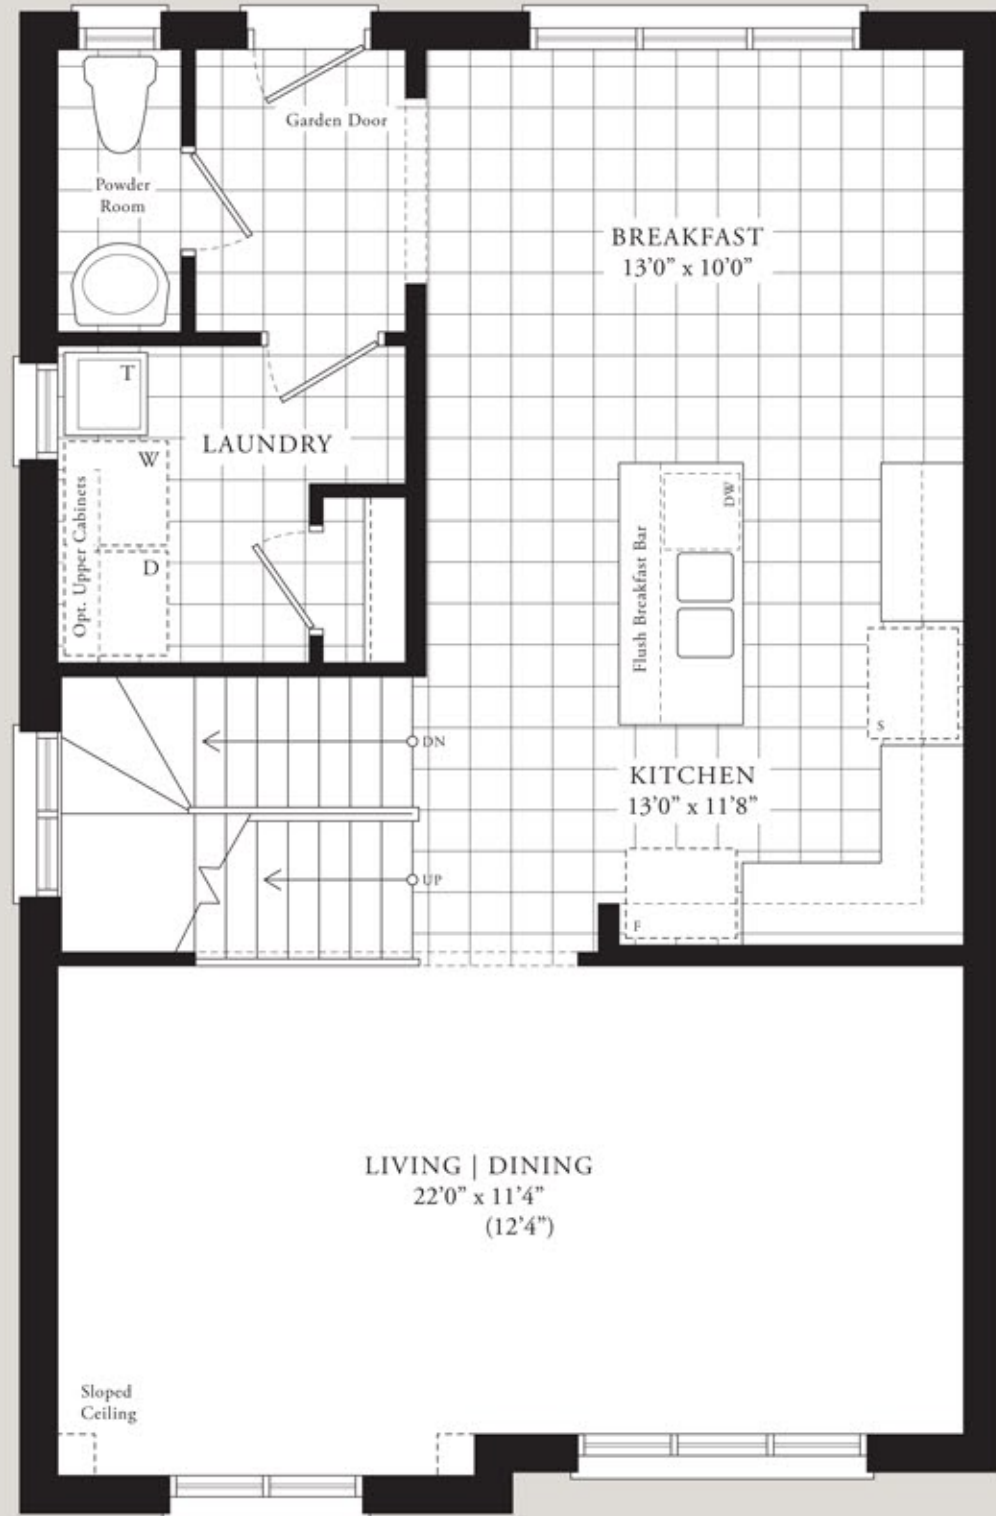


Alternate Main Level Layout




Upper Level

THE HONEYSUCKLE
ELEV. A

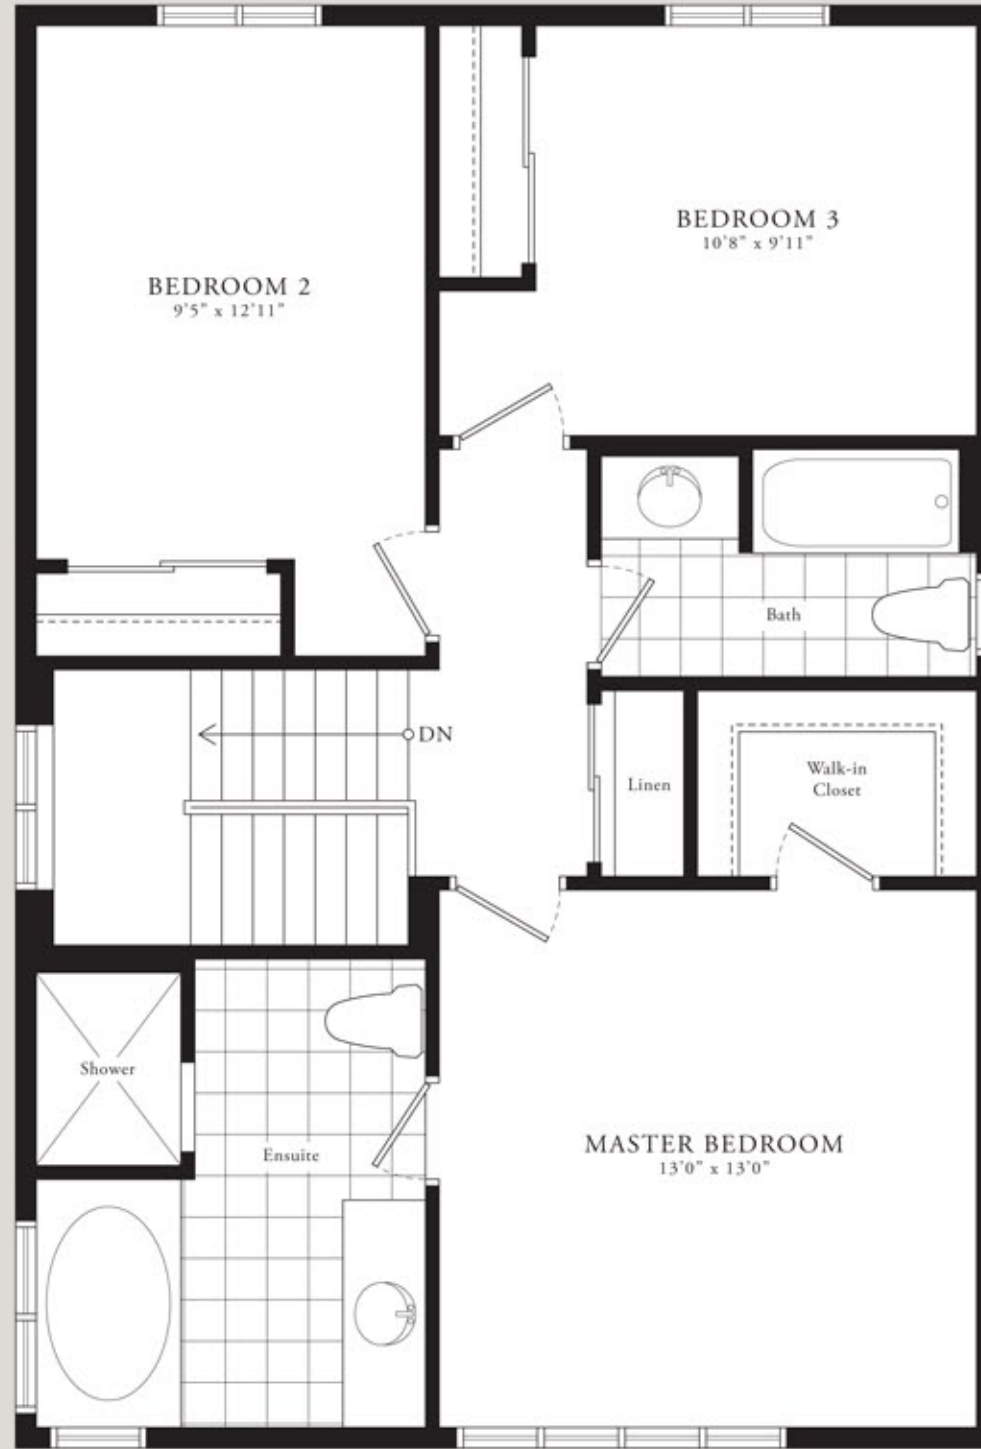

Lower Level

ELEVATION A

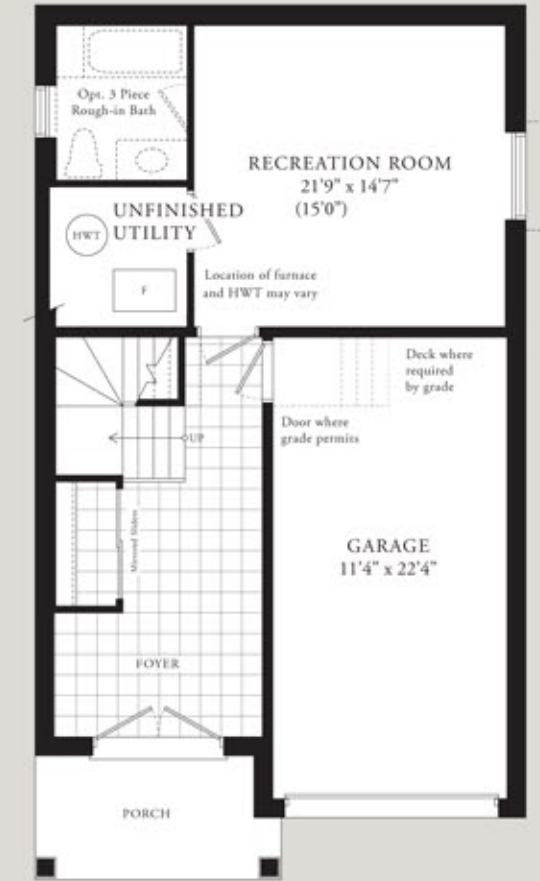

Optional Finished Lower Level


Variations

ELEVATION B

Main Level



Alternate Main Level Layout

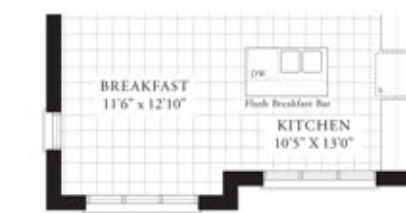

Upper Level




ELEVATION C

Main Level



Alternate Main Level Layout

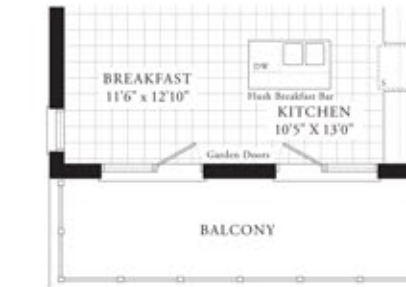

Upper Level

