

# Main Level

THE SYCAMORE  
ELEV. A




Alternate Main Level Layout



# Upper Level

THE SYCAMORE  
ELEV. A

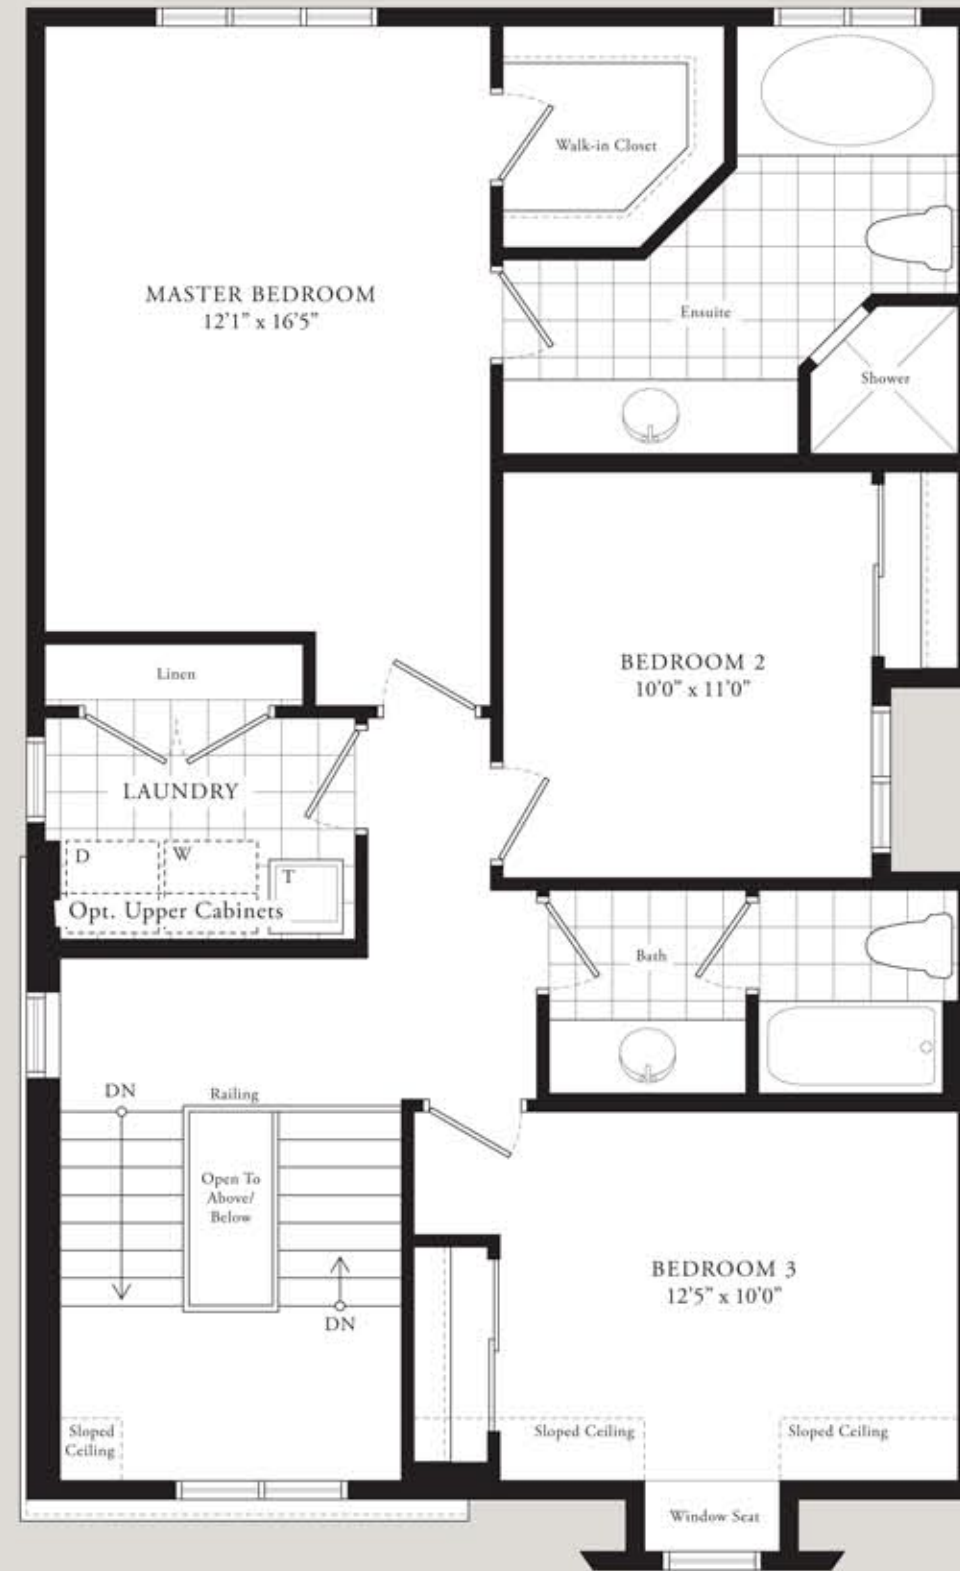

# Lower Level

ELEVATION A



Optional Finished Lower Level

# Variations

ELEVATION B

Main Level



Alternate Main Level Layout



Upper Level



ELEVATION C

Main Level



Alternate Main Level Layout



Upper Level

